
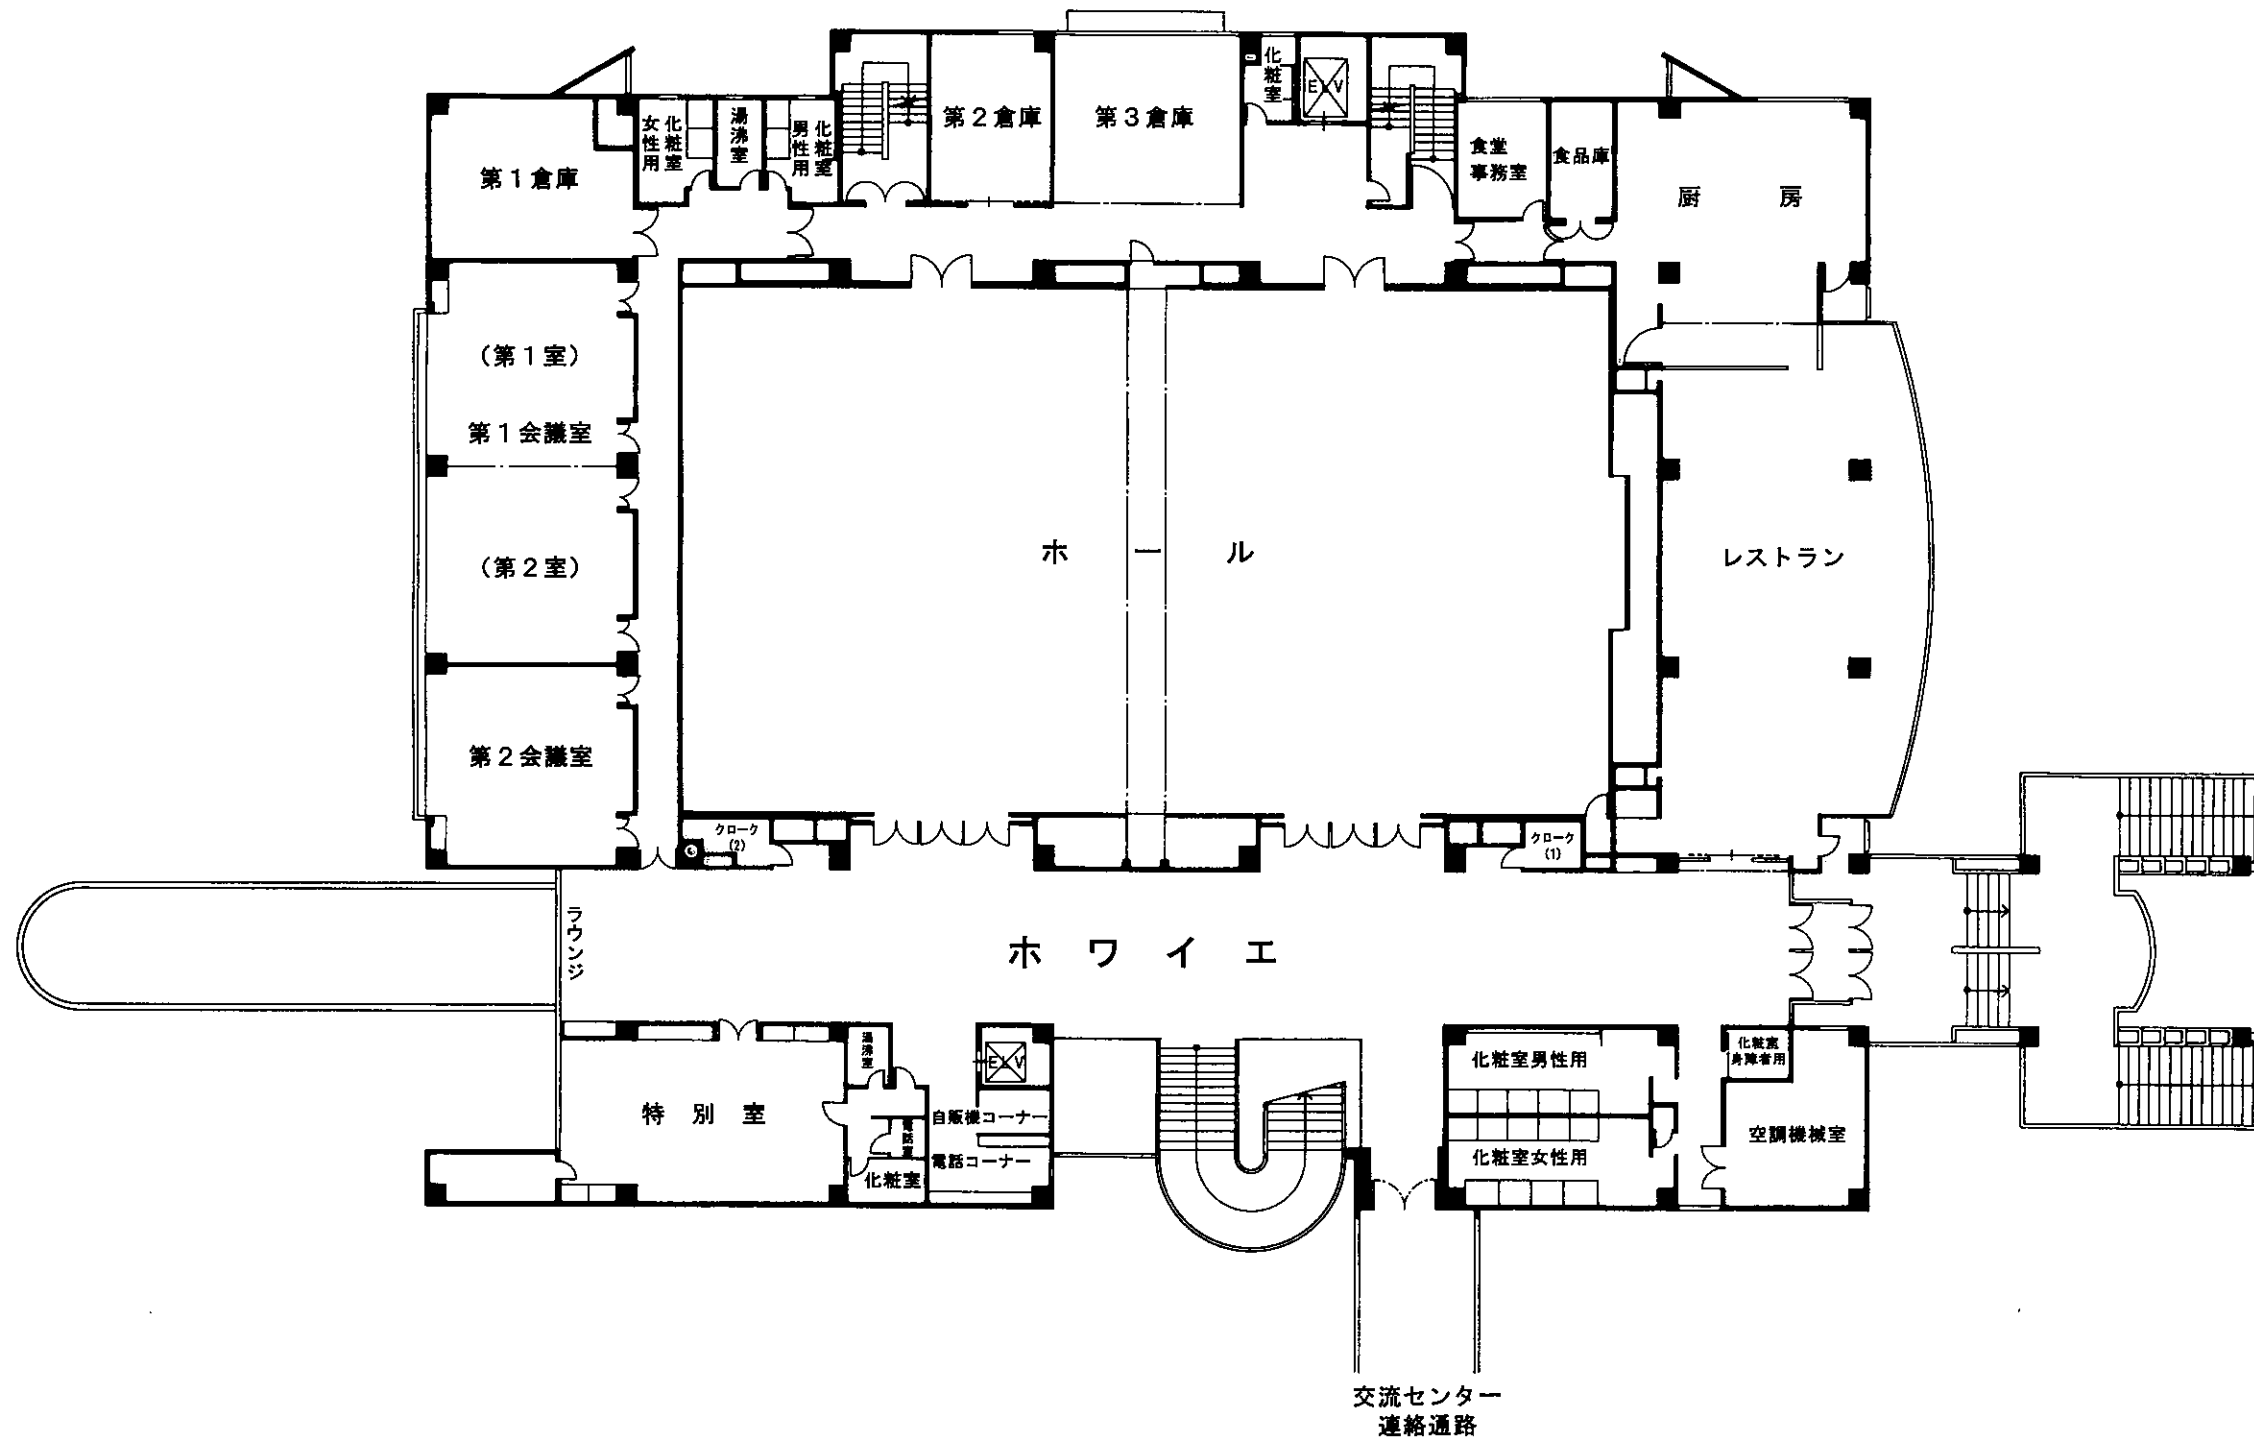


イベント館2階平面図 S=1:300

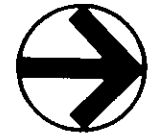

0 10 20m